


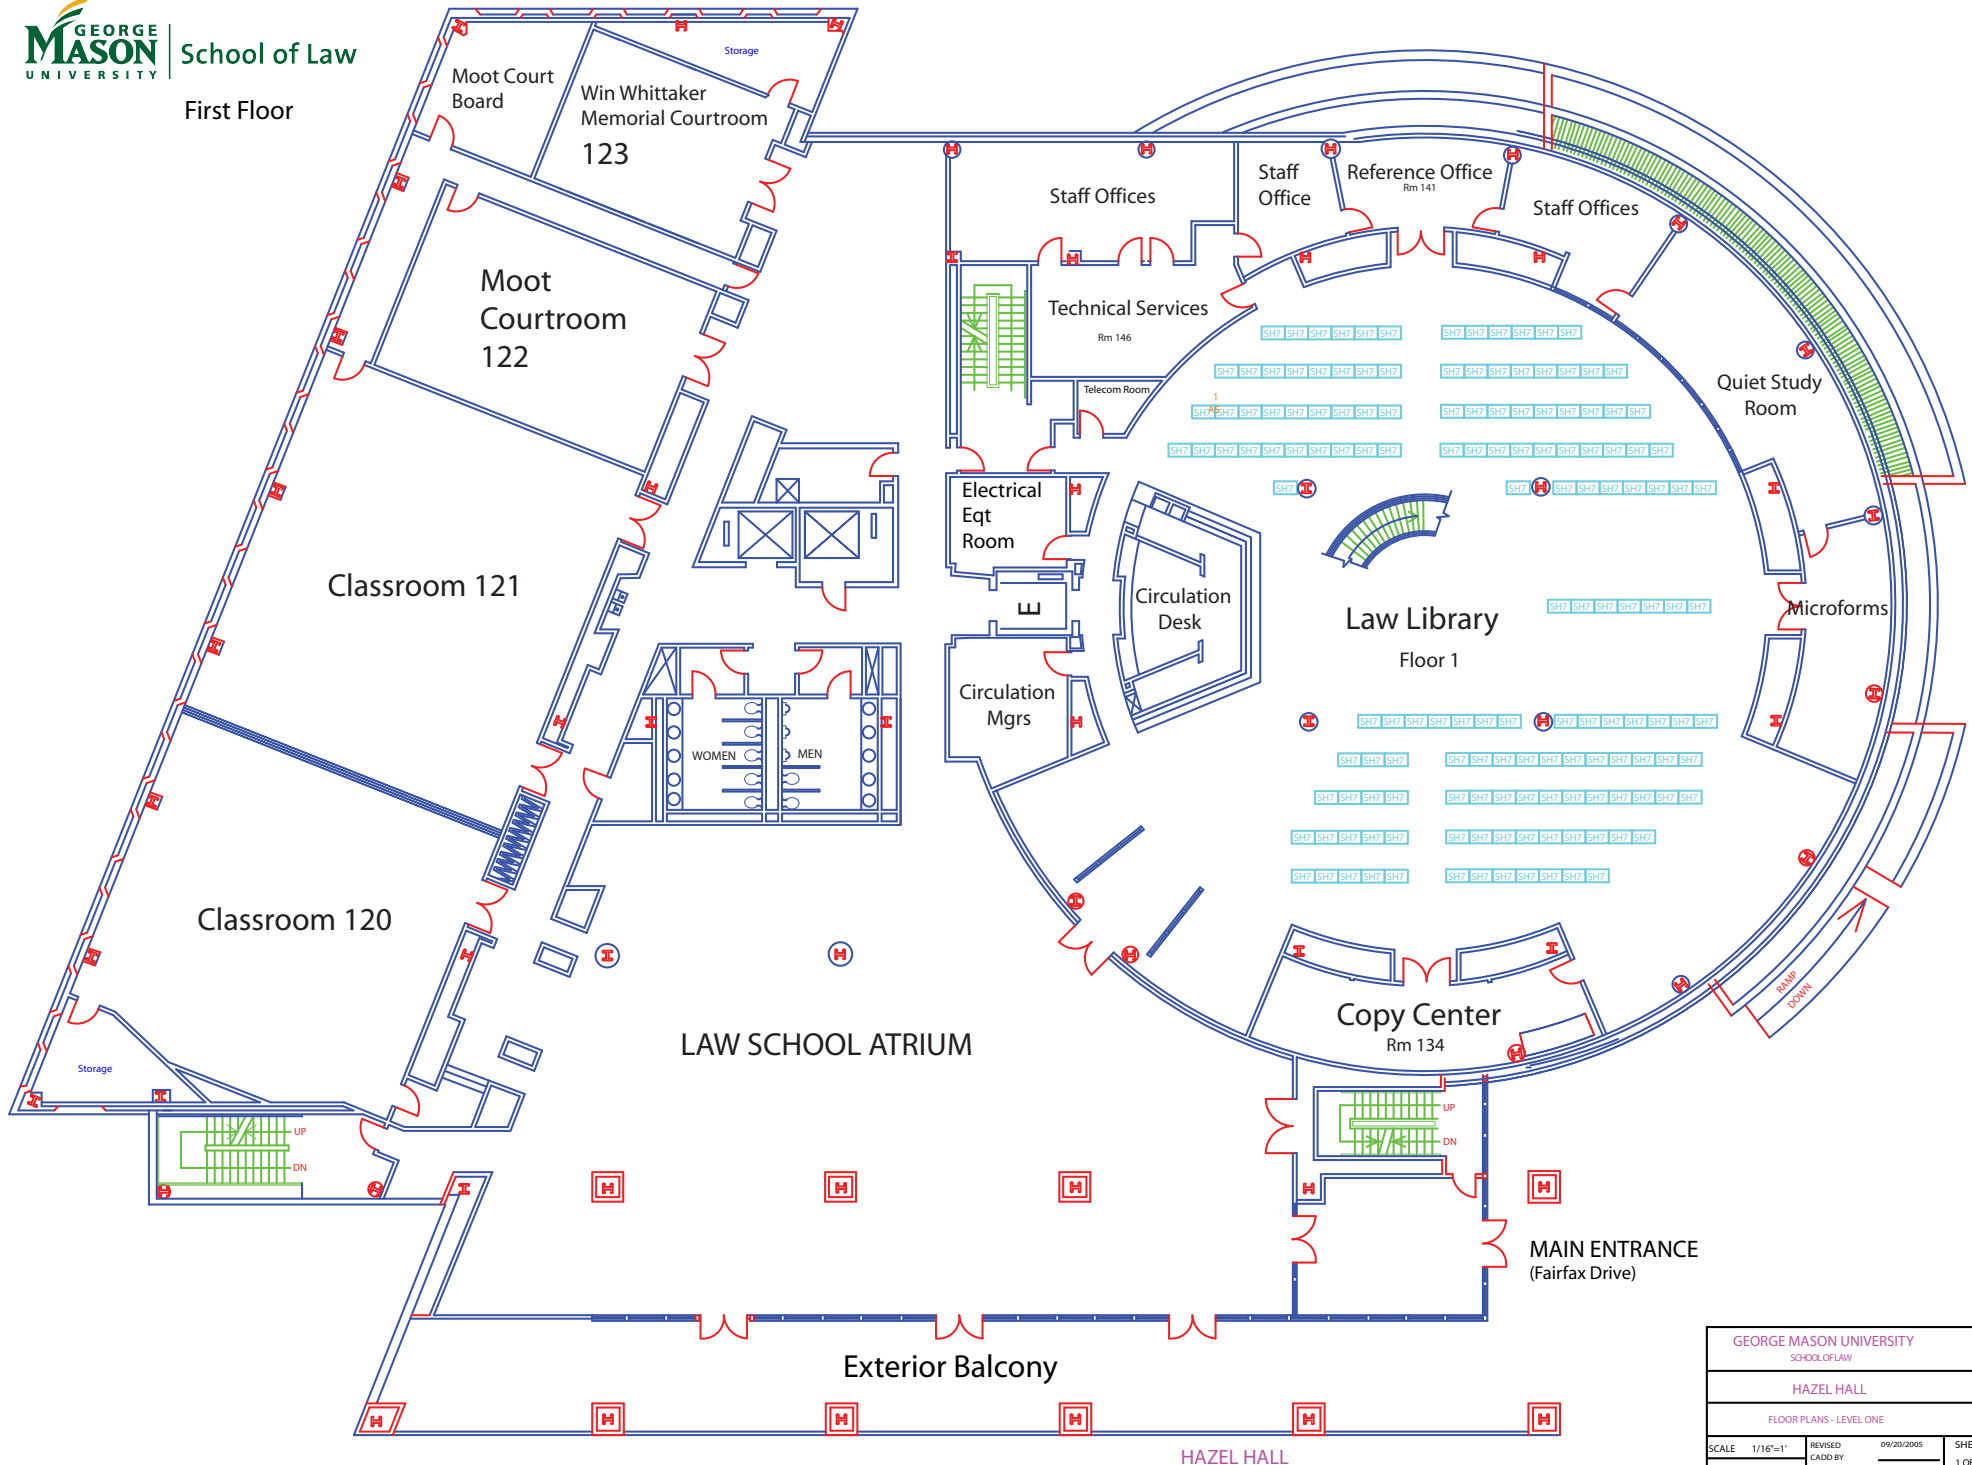




Third Floor



HAZEL HALL

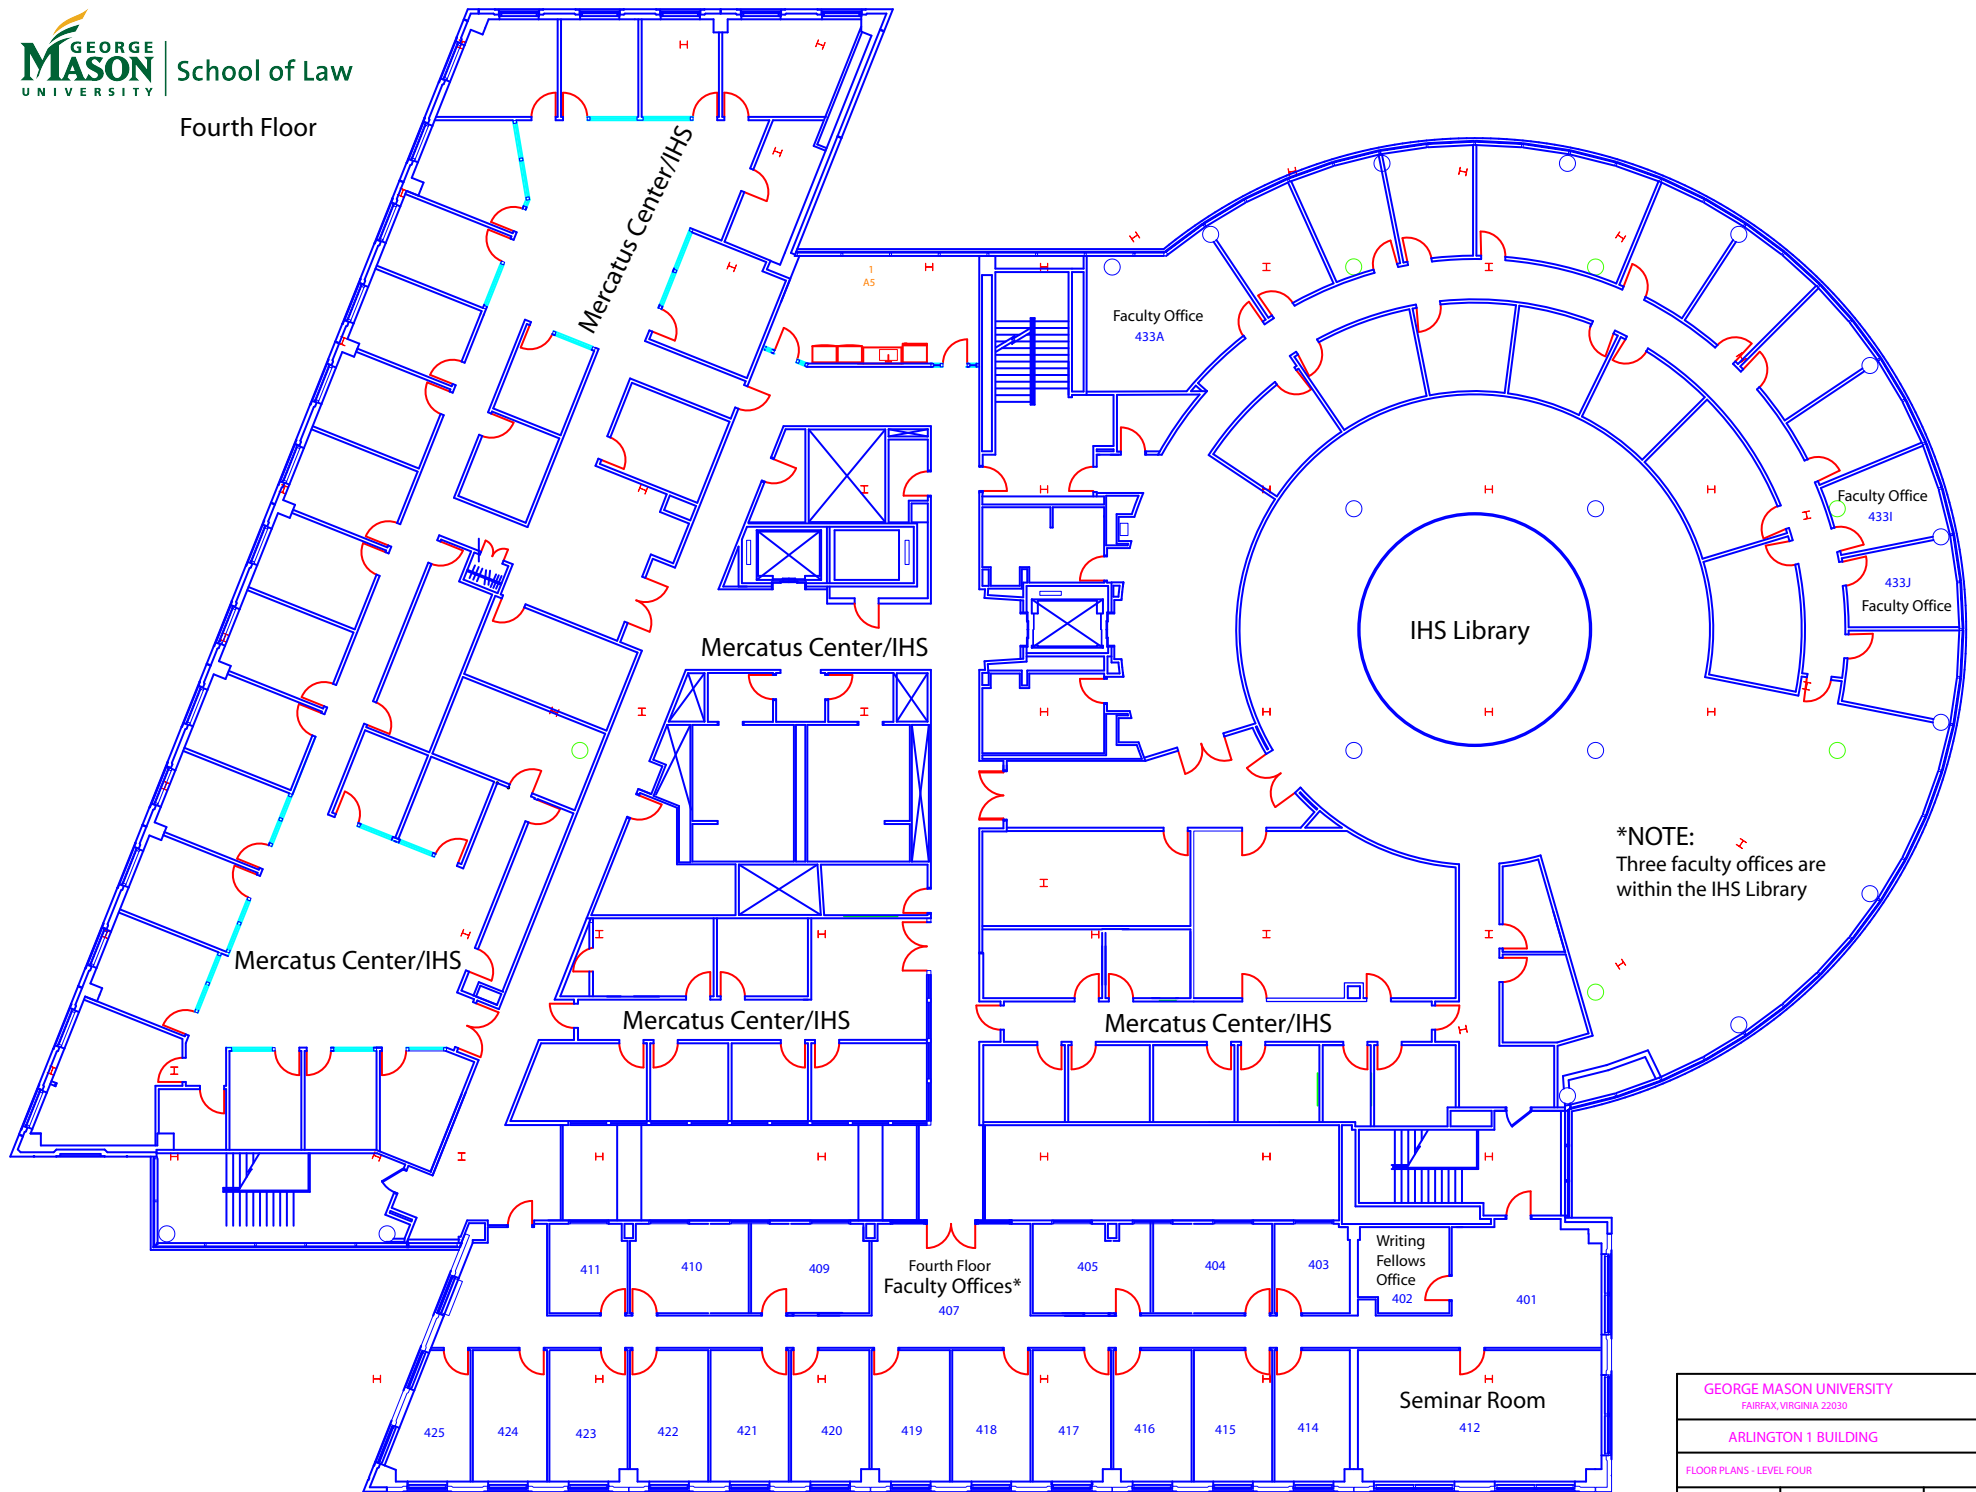

*NOTE:
Three faculty offices are
within the IHS Library

GEORGE MASON UNIVERSITY FAIRFAX, VIRGINIA 22030			
ARLINGTON 1 BUILDING			
FLOOR PLANS - LEVEL FOUR			
SCALE 1/16"=1'	REVISED 2/4/02 SB	SHEET	
DATE	CADD BY	1 OF 1	
	CHECKED BY		